


PLAN VIEW
NOT TO SCALE

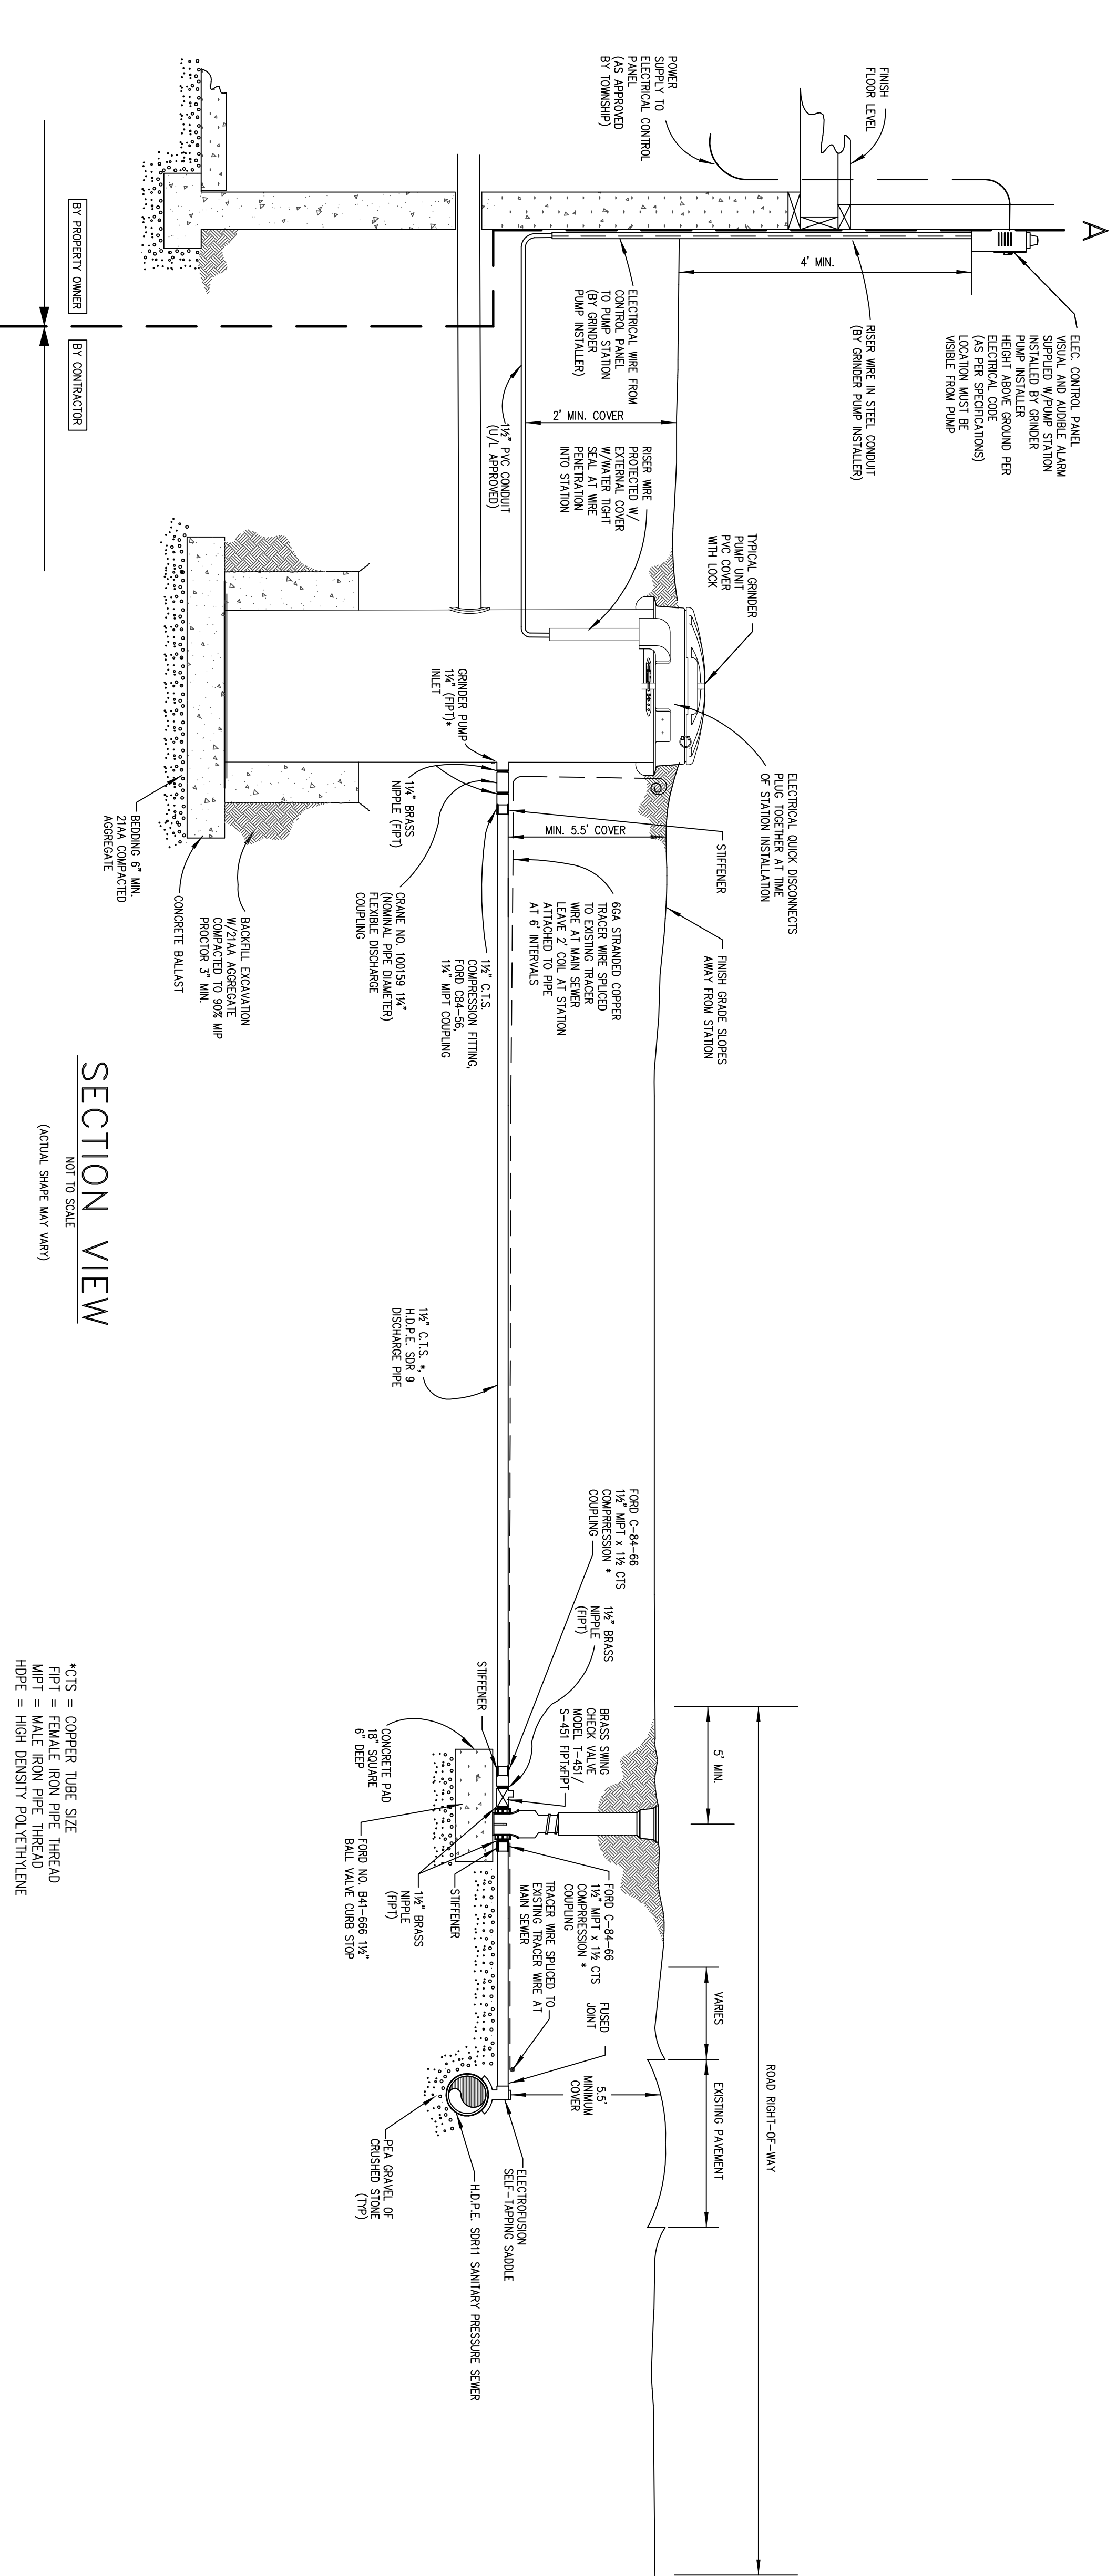


SECTION VIEW
NOT TO SCALE
(ACTUAL SHAPE MAY VARY)

TYPICAL INDIVIDUAL GRINDER PUMP SERVICE & PIPE INSTALLATION

*CTS = COPPER TUBE SIZE
 FPT = FEMALE IRON PIPE THREAD
 MPT = MALE IRON PIPE THREAD
 HDPE = HIGH DENSITY POLYETHYLENE

EXAMPLE OF GRINDER PUMP SITE PLAN
 CHARTER TOWNSHIP OF WEST BLOOMFIELD
 OAKLAND COUNTY, MICHIGAN

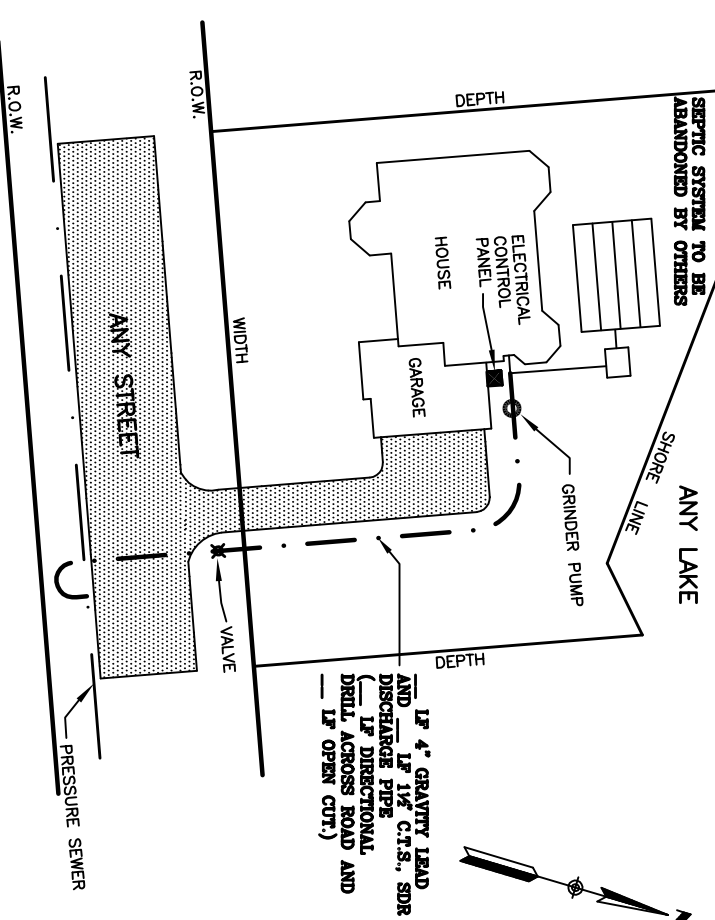

GRINDER PUMP MODEL # _____
 ADDRESS: 123 ANY STREET
 RECORD DWG APPROVAL: _____
 SITE PLAN APPROVAL: _____
 LEGEND
 ○ GRINDER PUMP
 — DISCHARGE PIPE
 □ ELECTRICAL CONTROL PANEL
 ● SANITARY STRUCTURE

CHARTER TOWNSHIP OF WEST BLOOMFIELD
 4350 WALNUT LAKE ROAD
 WEST BLOOMFIELD TOWNSHIP, MI 48307
 PHONE (248) 451-4800 FAX (248) 862-3788

LOW PRESSURE SANITARY
 SEWER DETAILS

WEST BLOOMFIELD TOWNSHIP, MICHIGAN
 SCALE: NONE/REV. 6/03/03 SHEET NO.
 DATE: 6/03/03 REV. 6/15/2009
 DESIGNED BY: N/A REV.
 DRAWN BY: N/A REV. OF